

MELBOURNE SHOWGROUNDS


EXHIBITION PAVILION - BUILDING 1

EQUITANA
MELBOURNE
14 - 17 NOVEMBER 2024

SCALE 1:300 - [A3]

Contact Exhibition Manager
Ben Annear for more information

ben@equineproductions.com.au
0424 453 789

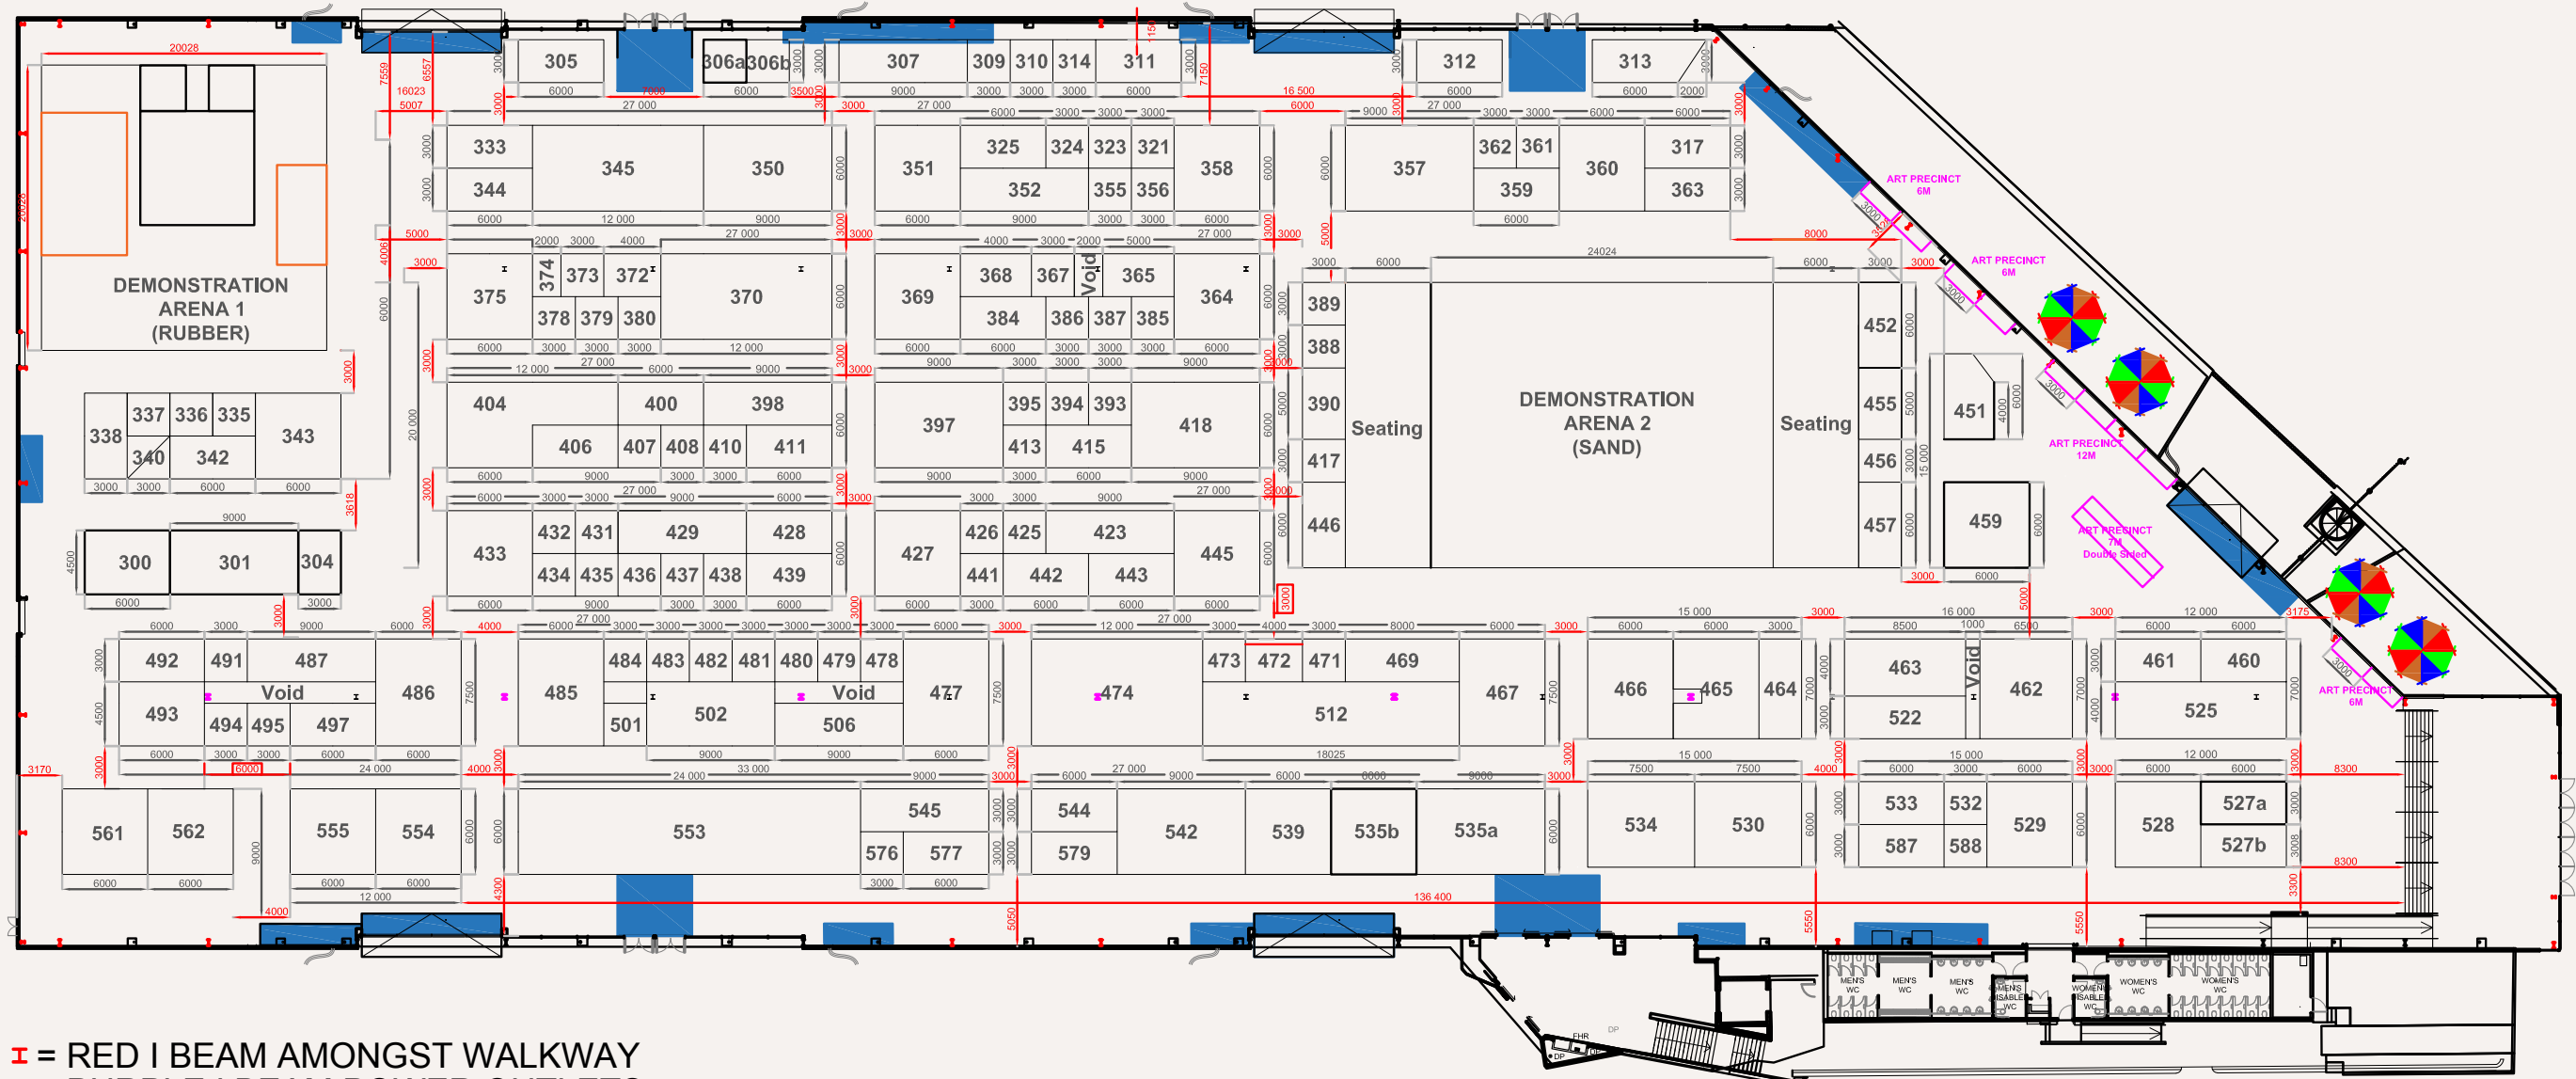

I = RED I BEAM AMONGST WALKWAY
 I = PURPLE I BEAM POWER OUTLETS



Melbourne Showgrounds No Build Zone




14 - 17 NOVEMBER 2024

MELBOURNE SHOWGROUNDS EXHIBITION PAVILION - FLOOR PLAN

SCALE 1:300 - (A3)

Contact Exhibition Manager
 Ben Anear for more information

ben@equineproductions.com.au
 0424 453 789

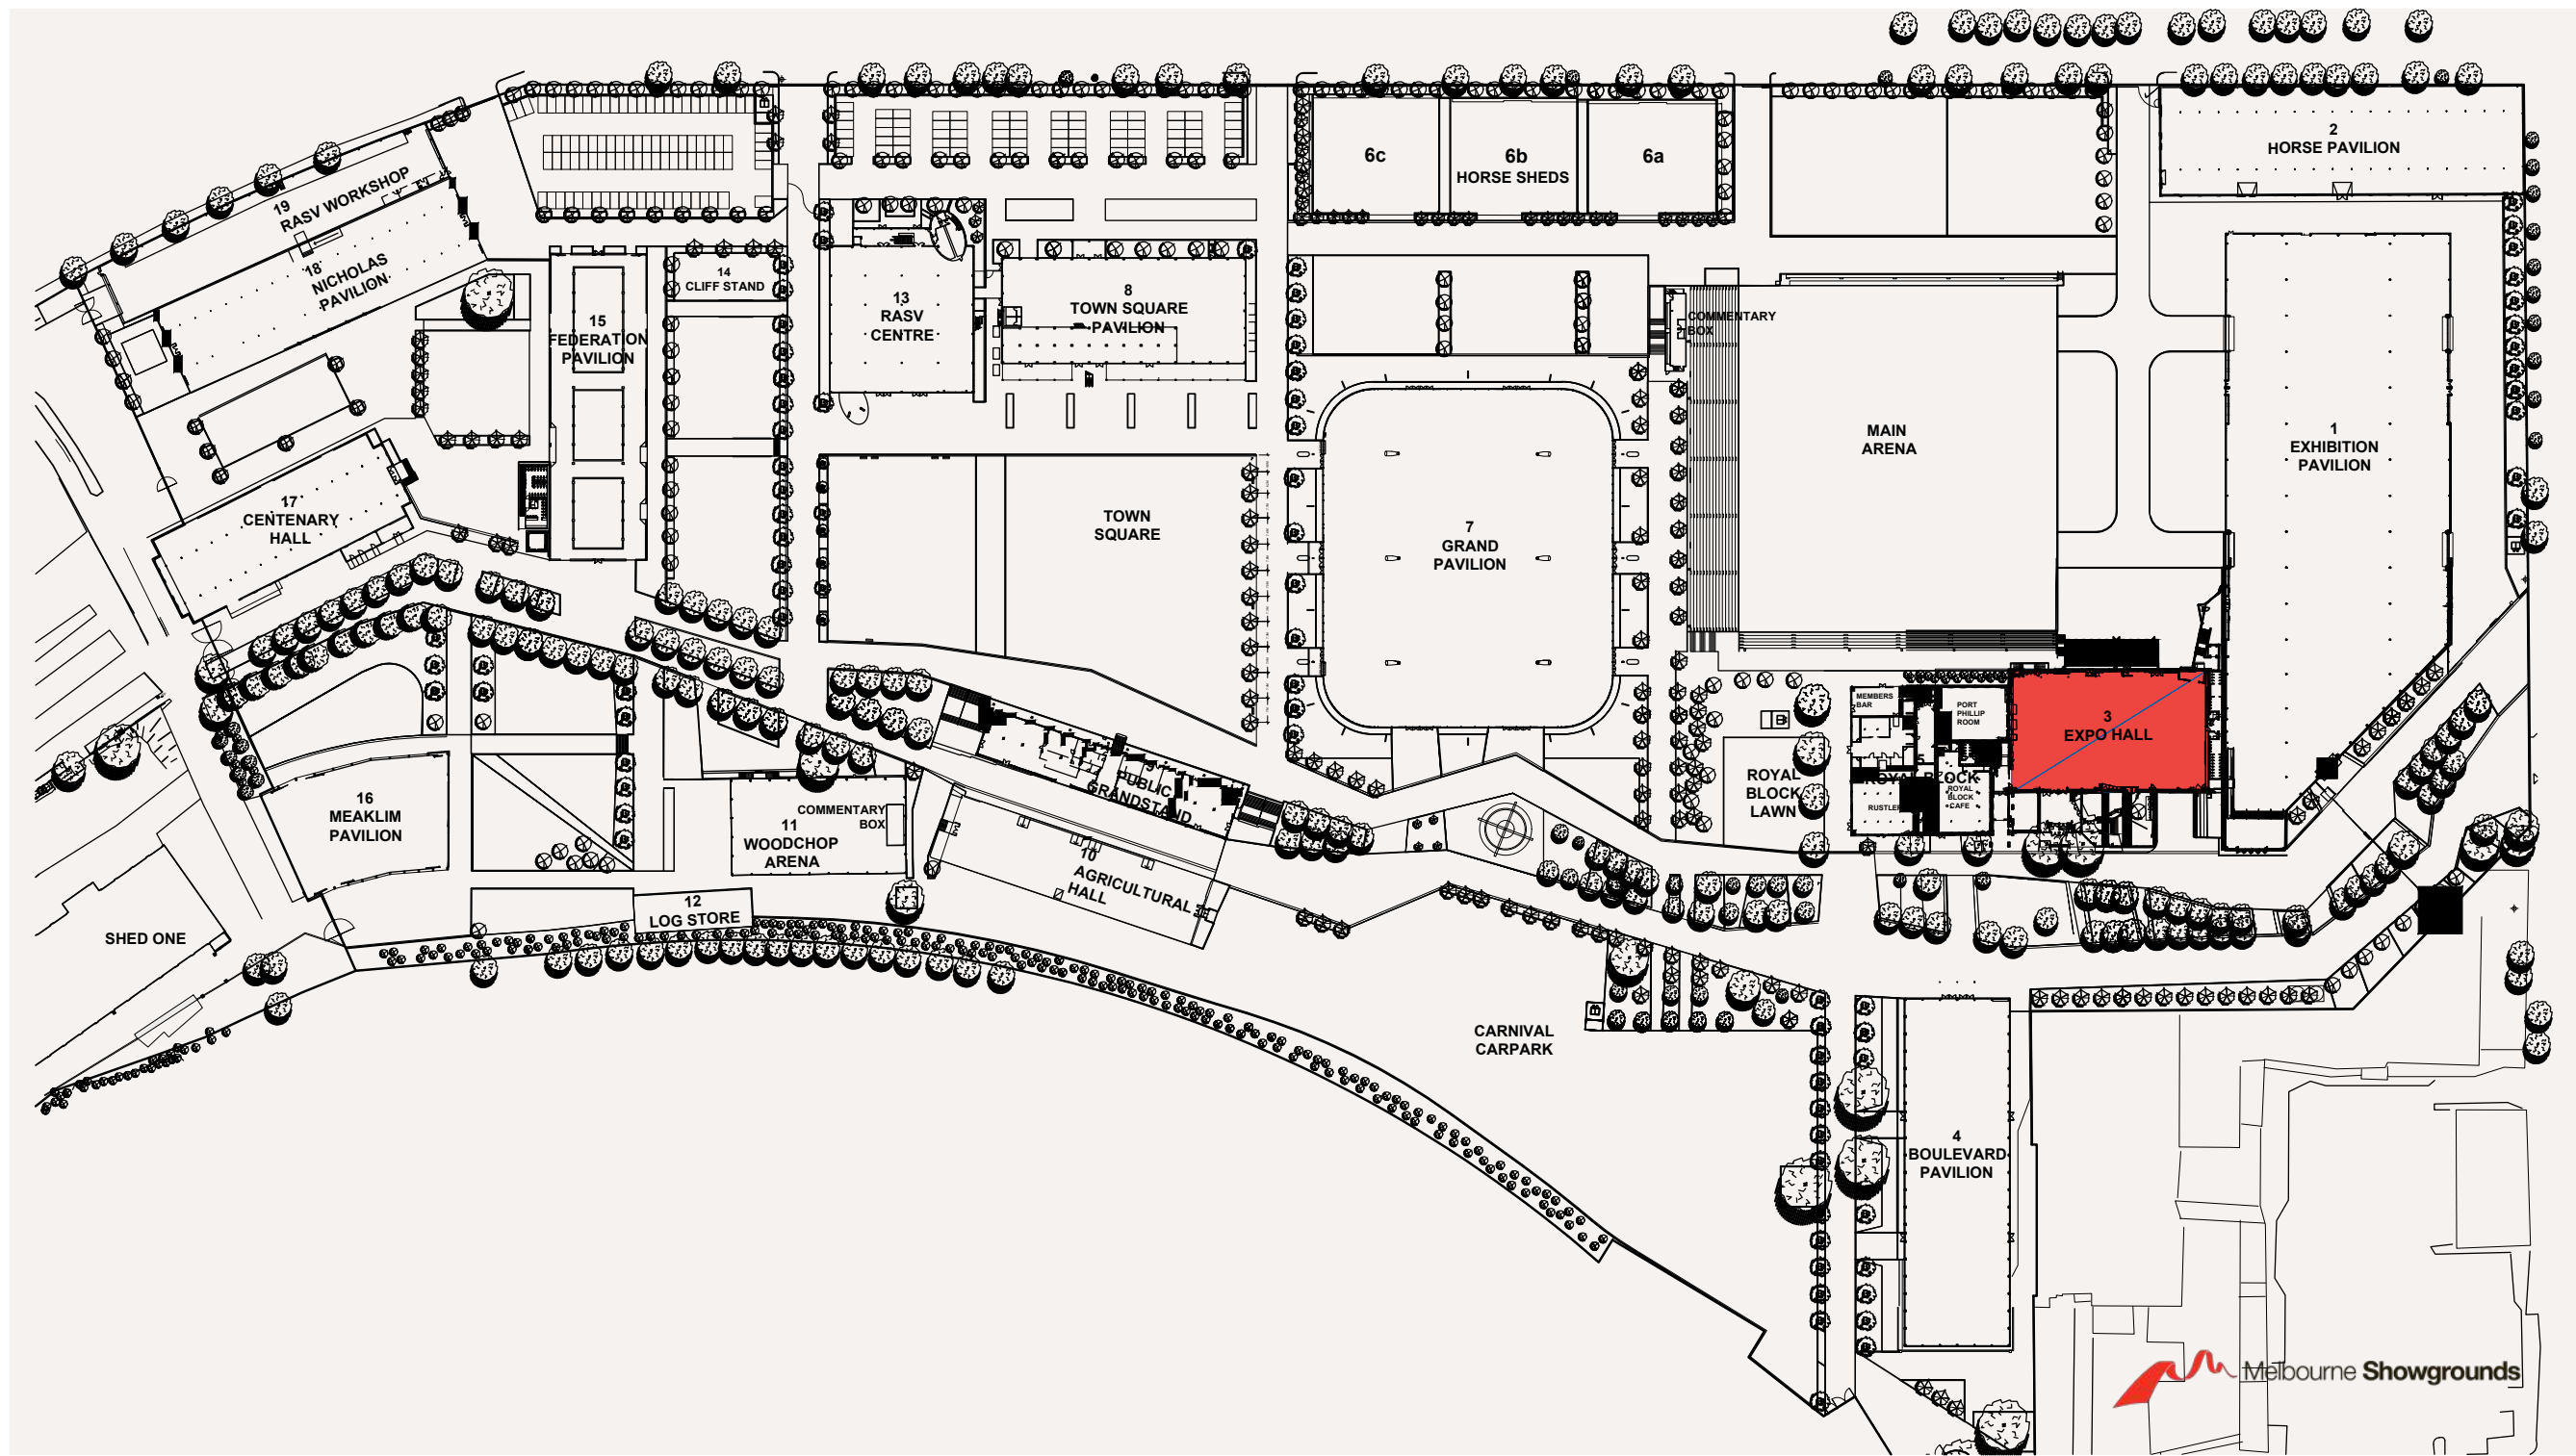


EQUITANA
MELBOURNE
14 - 17 NOVEMBER 2024

MELBOURNE SHOWGROUNDS
VICTORIA PAVILION - BUILDING 3

SCALE 1:300 - (A3)

Contact Exhibition Manager
Ben Annear for more information

ben@equineproductions.com.au
0424 453 789

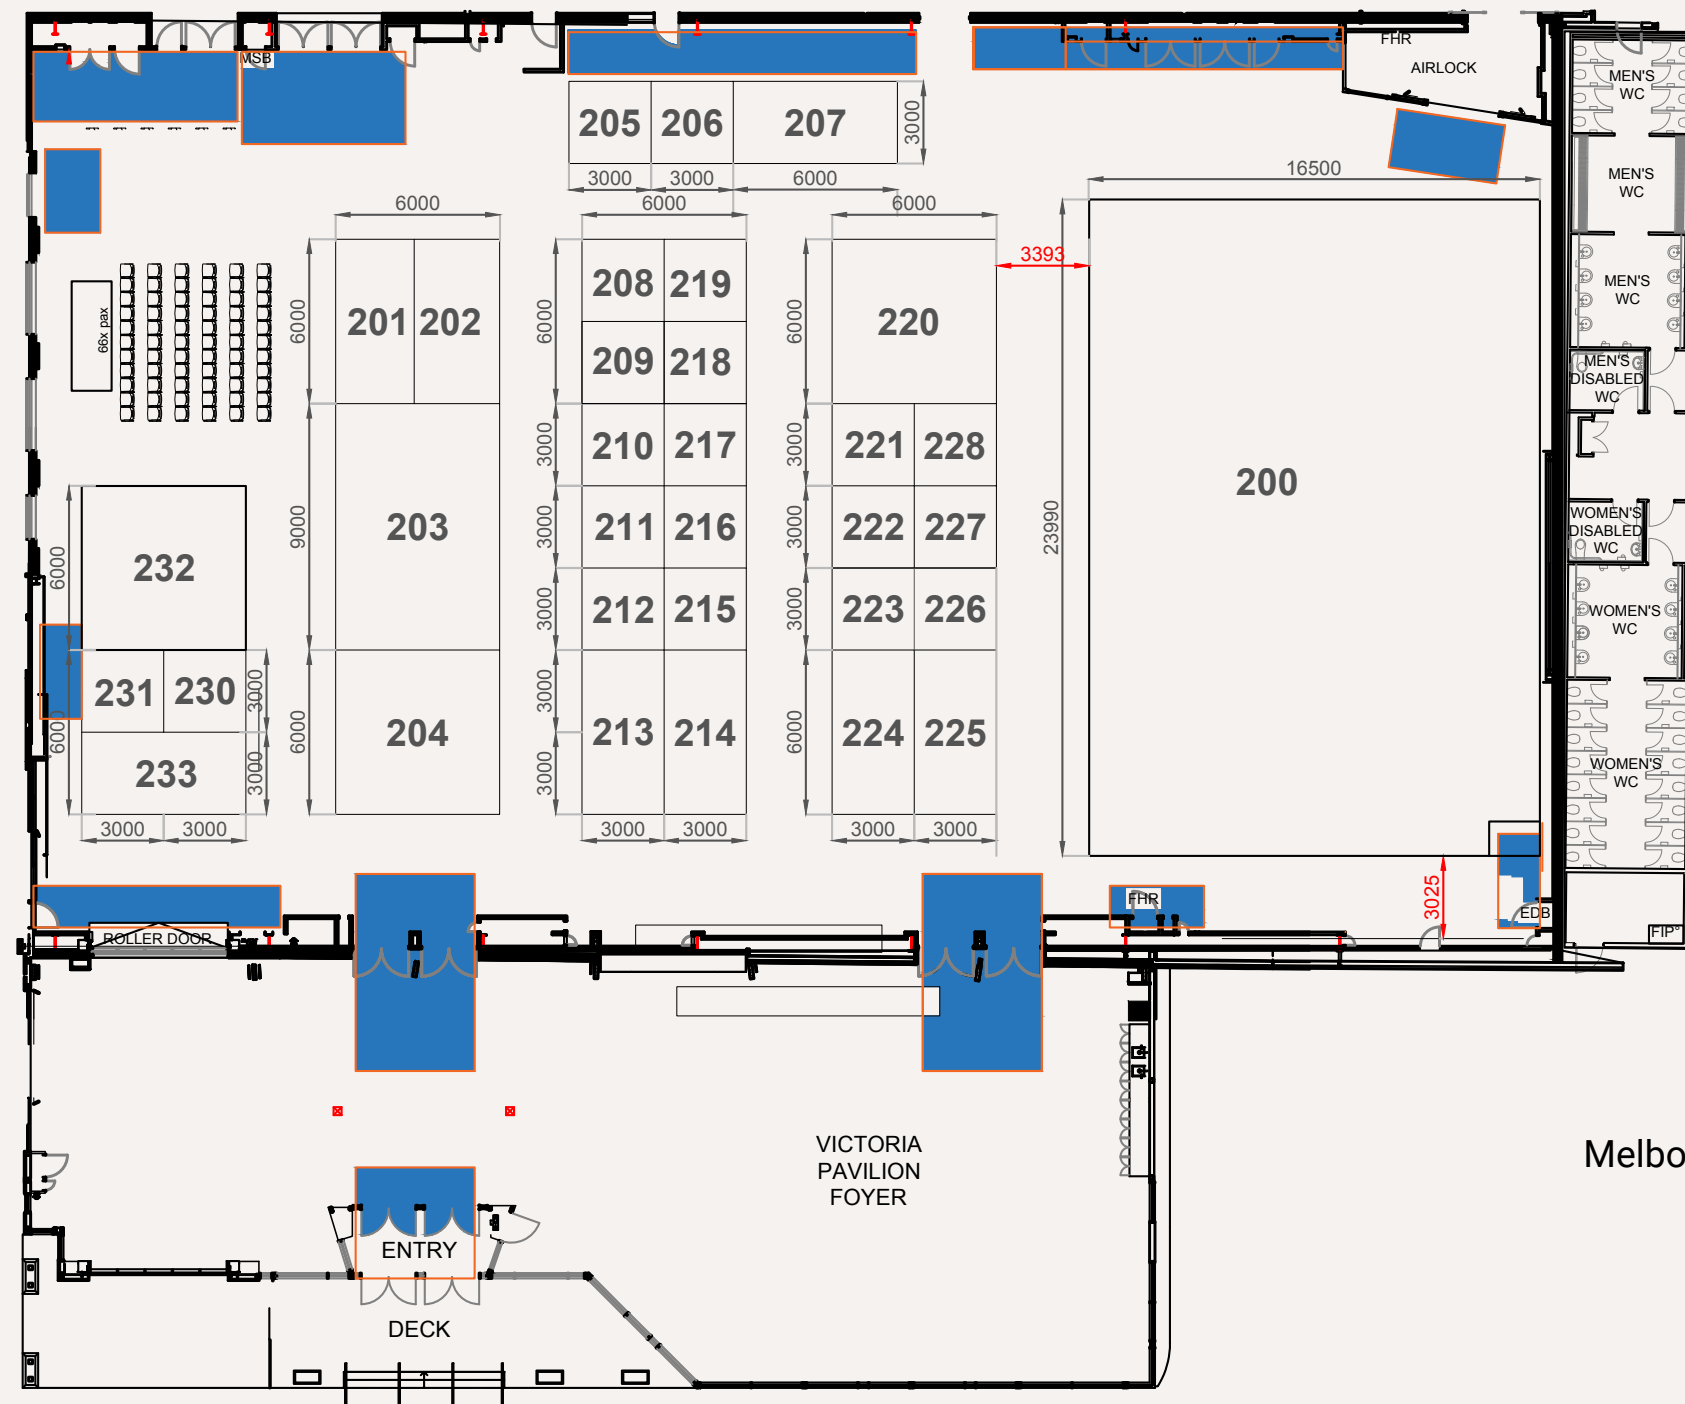

Melbourne Showgrounds
No Build Zone




EQUITANA
MELBOURNE
14 - 17 NOVEMBER 2024

MELBOURNE SHOWGROUNDS
VICTORIA PAVILION - FLOOR PLAN

SCALE 1:300 - (A3)

Contact Exhibition Manager
Ben Annear for more information
ben@equineproductions.com.au
0424 453 789

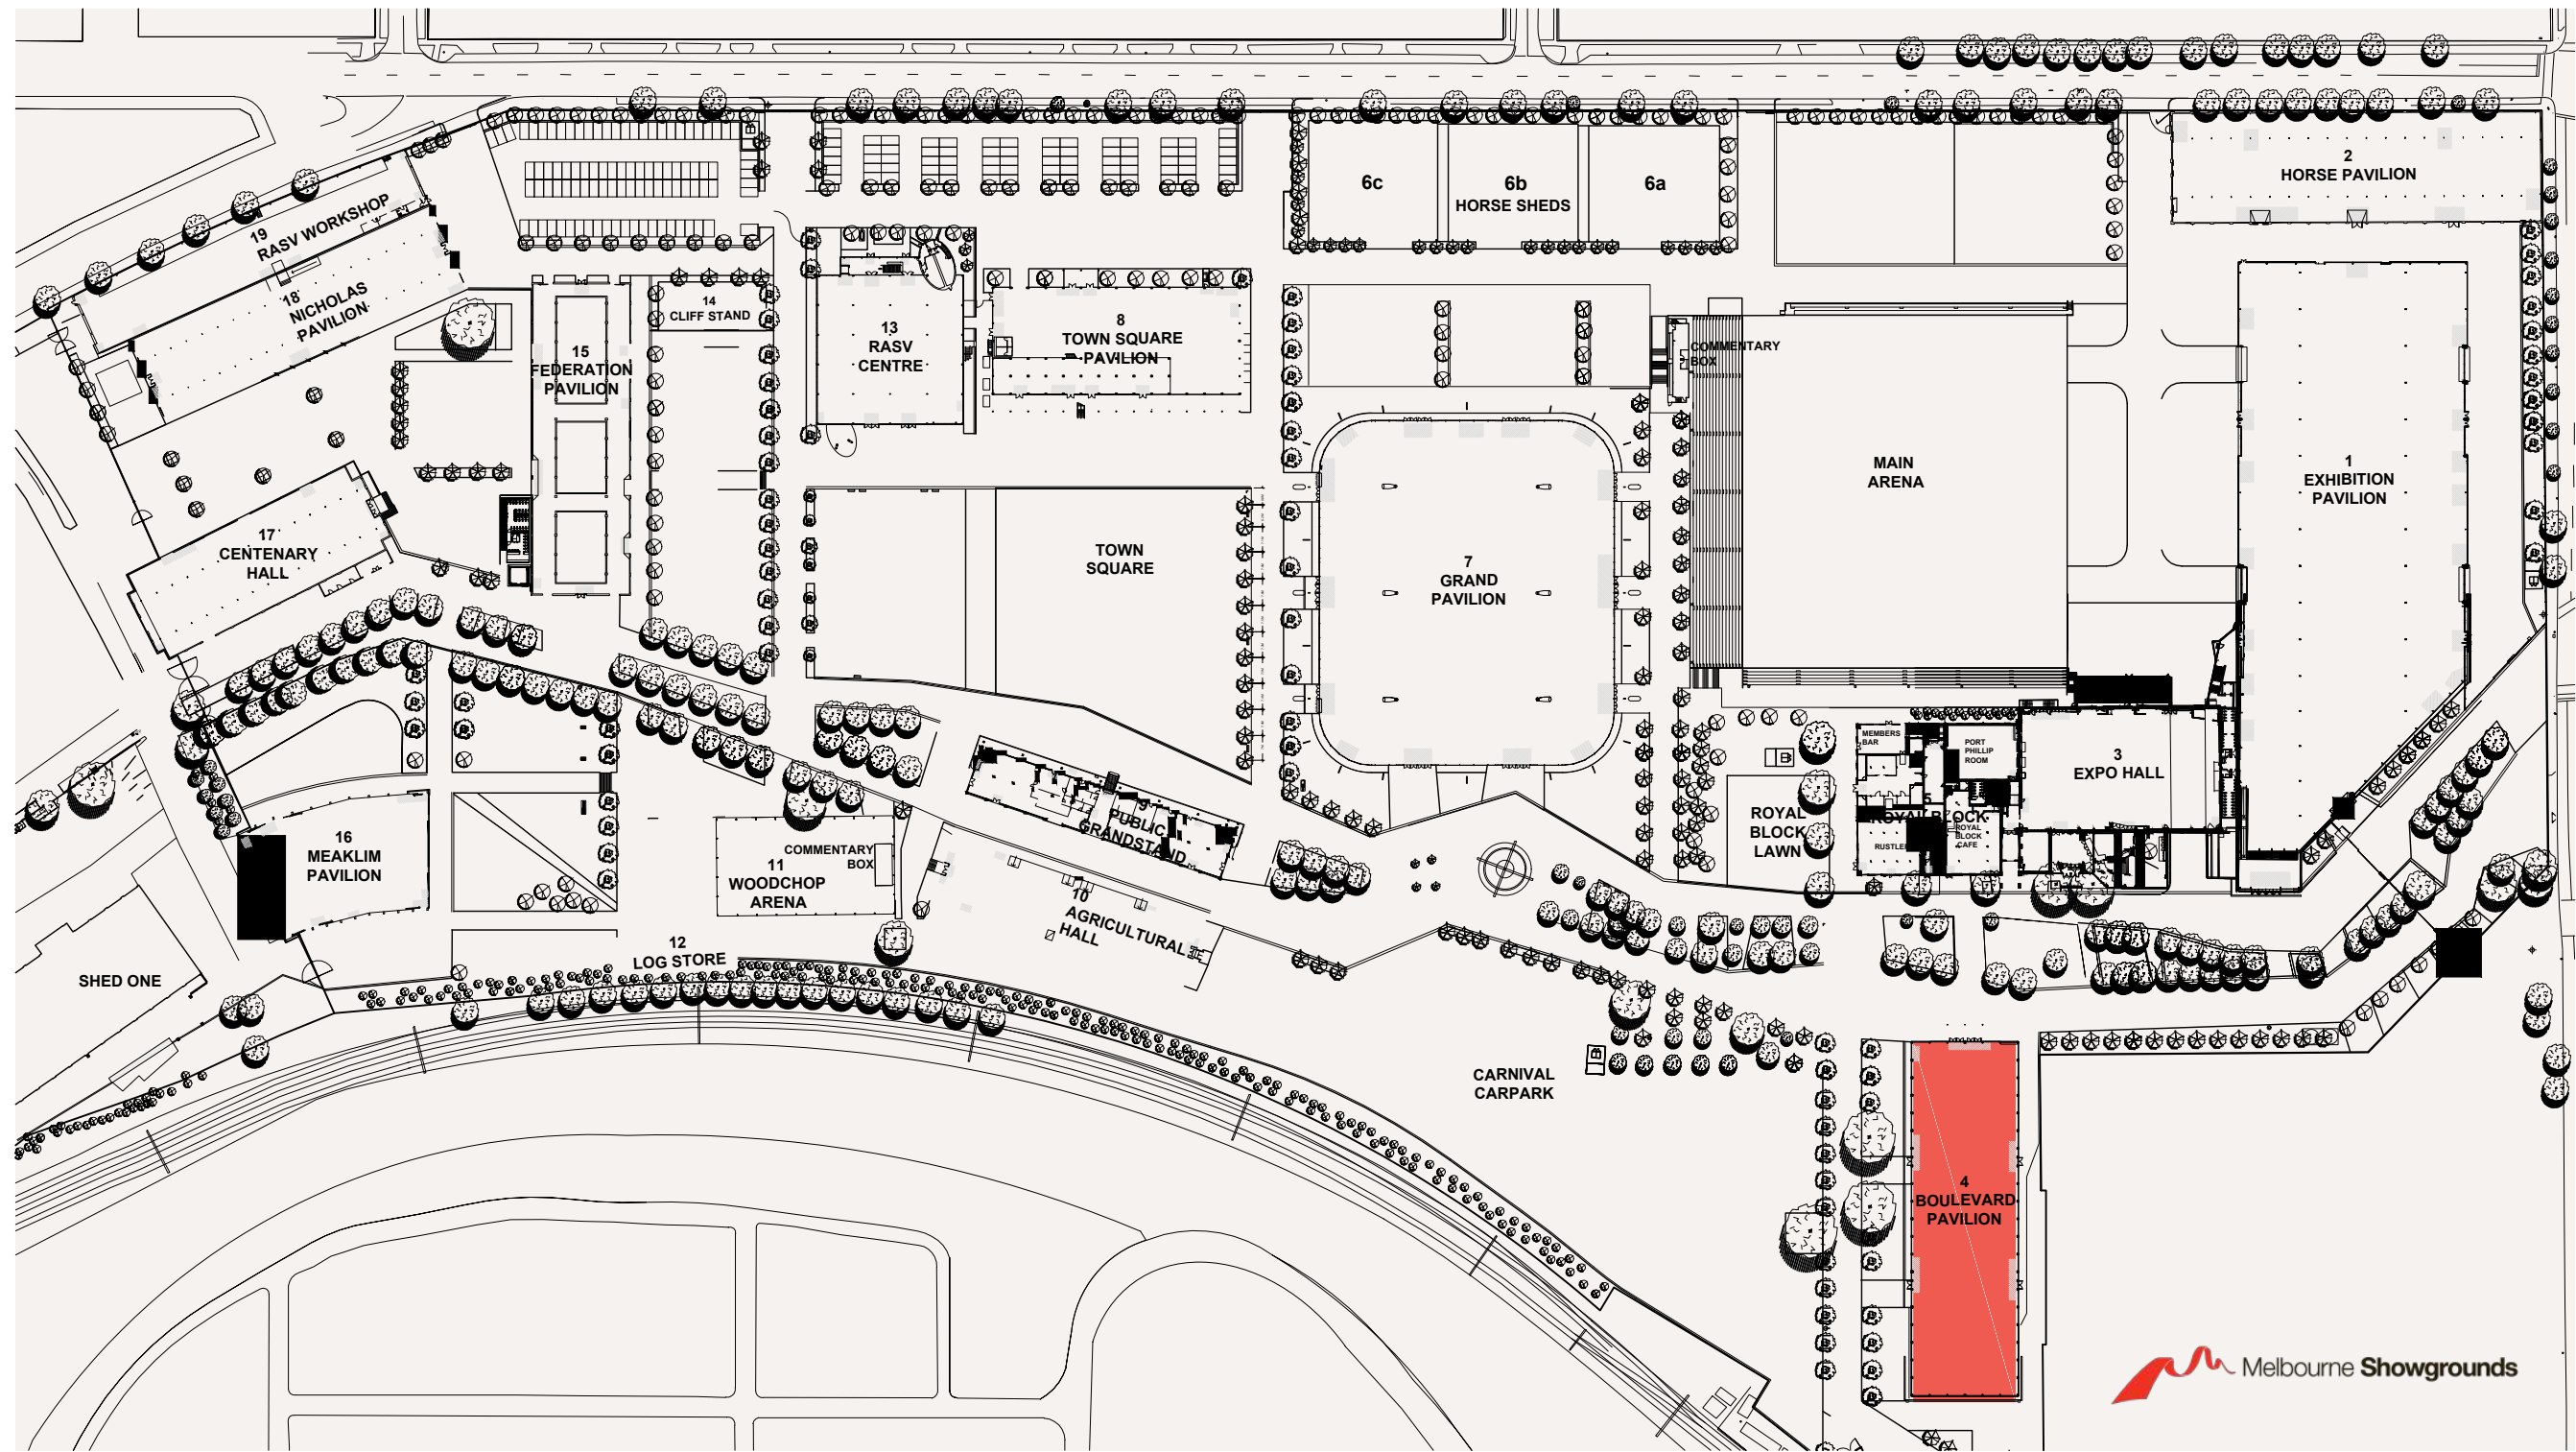

 Melbourne Showgrounds


 **EQUITANA**
MELBOURNE
14 - 17 NOVEMBER 2024

MELBOURNE SHOWGROUNDS
BOULEVARD PAVILION - BUILDING 4

SCALE 1:300 - [A3]

Contact Exhibition Manager
Ben Anear for more information

ben@equineproductions.com.au
0424 453 789

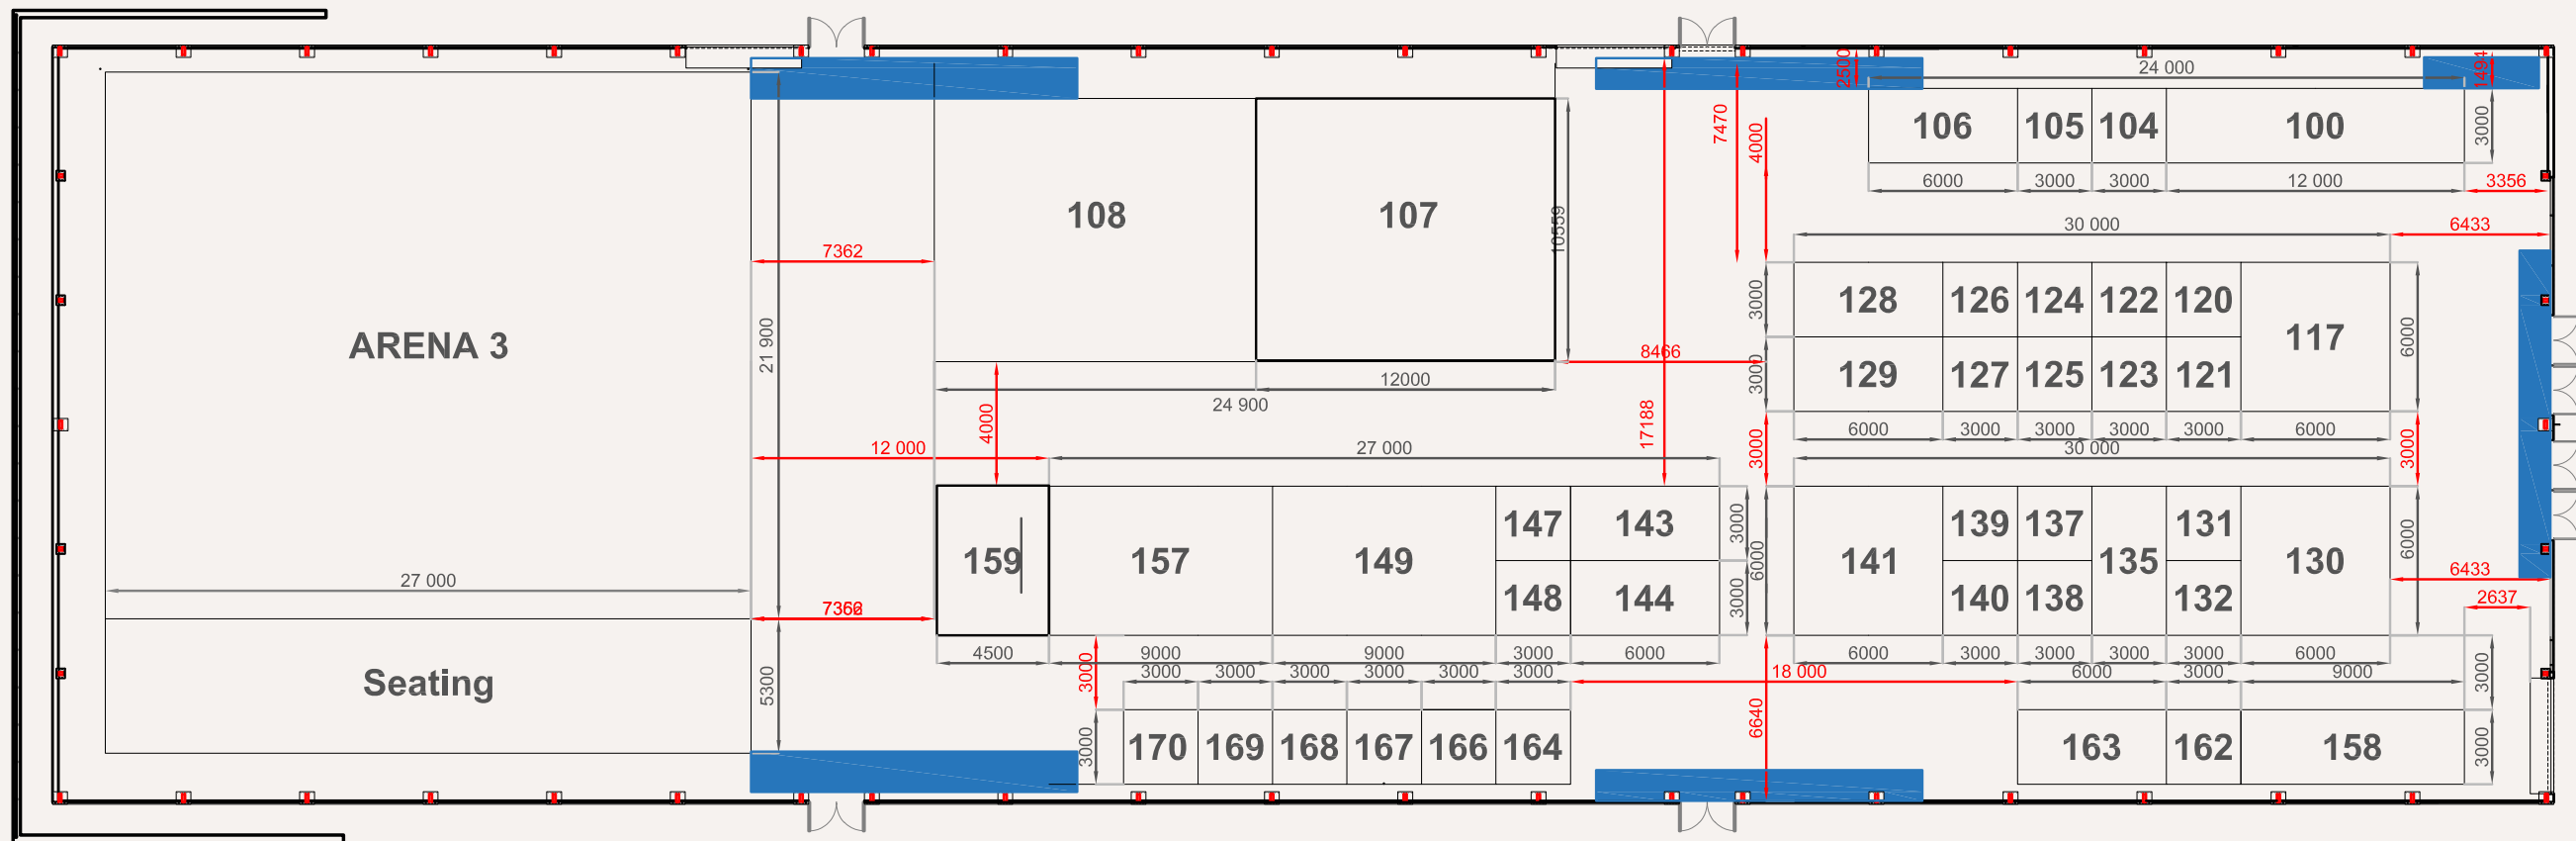

BOULEVARD PAVILION FLOOR PLAN
Scale 1:300 (A3)



Melbourne Showgrounds No Build Zone



14 - 17 NOVEMBER 2024

MELBOURNE SHOWGROUNDS

BOULEVARD PAVILION - FLOOR PLAN

SCALE 1:300 - (A3)

Contact Exhibition Manager
Ben Annear for more information


ben@equineproductions.com.au

0424 453 789

**OUTDOOR
ARENA**

**COMPETITOR &
OFFICIALS
PARKING**

**EXHIBITION
PAVILION**

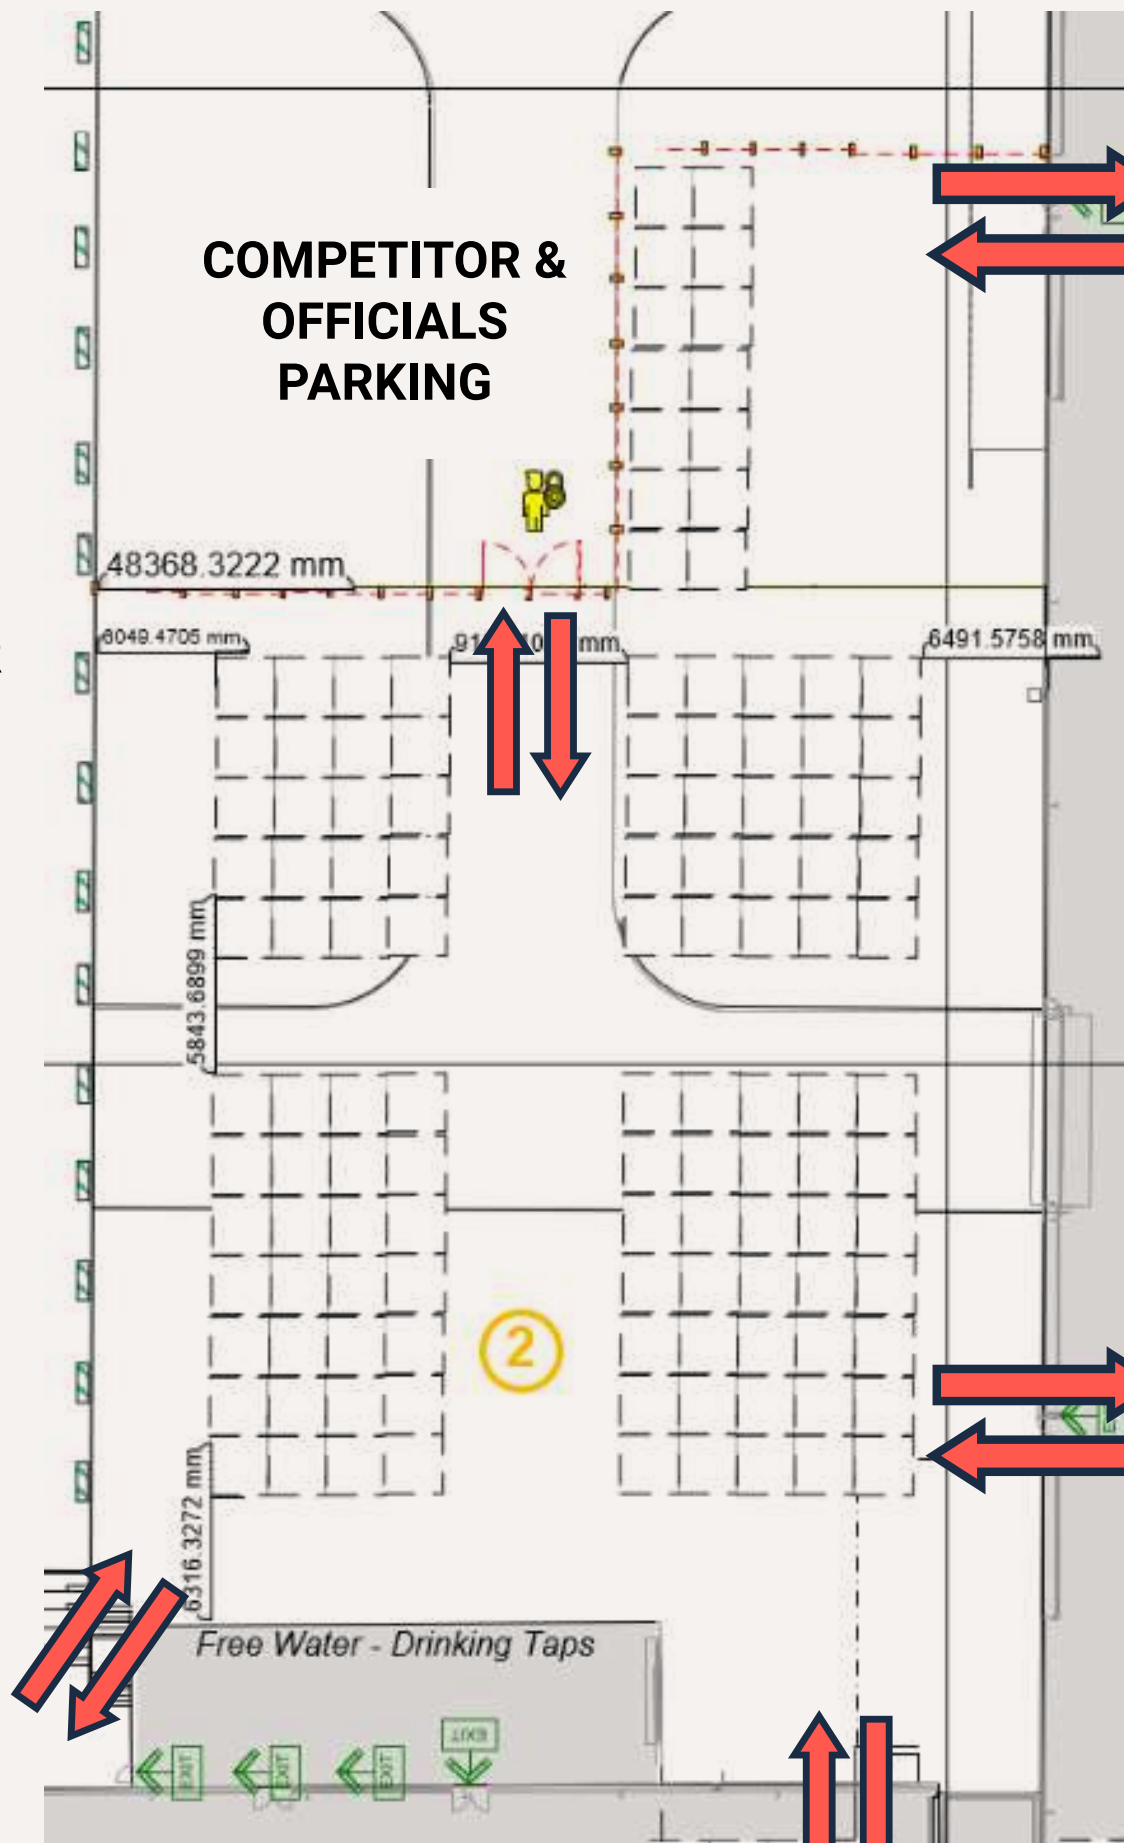

**EXHIBITION
PAVILION**

**VICTORIA
PAVILION**

**UNDERPASS
& LOCKERS**

